



THIS EXHIBIT AND LEGAL DESCRIPTION
WERE PREPARED USING RECORDED
DIMENSIONS. NO FIELD WORK WAS
DONE.


SEE BOOK 6 OF SURVEYS PG 85,
BOOK 10 OF SURVEYS, PAGE 5 AND
CASE 6, MAP 35

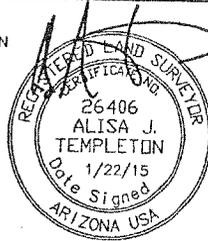

EXPIRES 9/30/2016

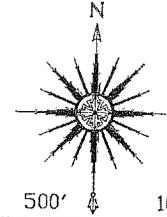

WESTWOOD ESTATES
CASE 6 MAP 35

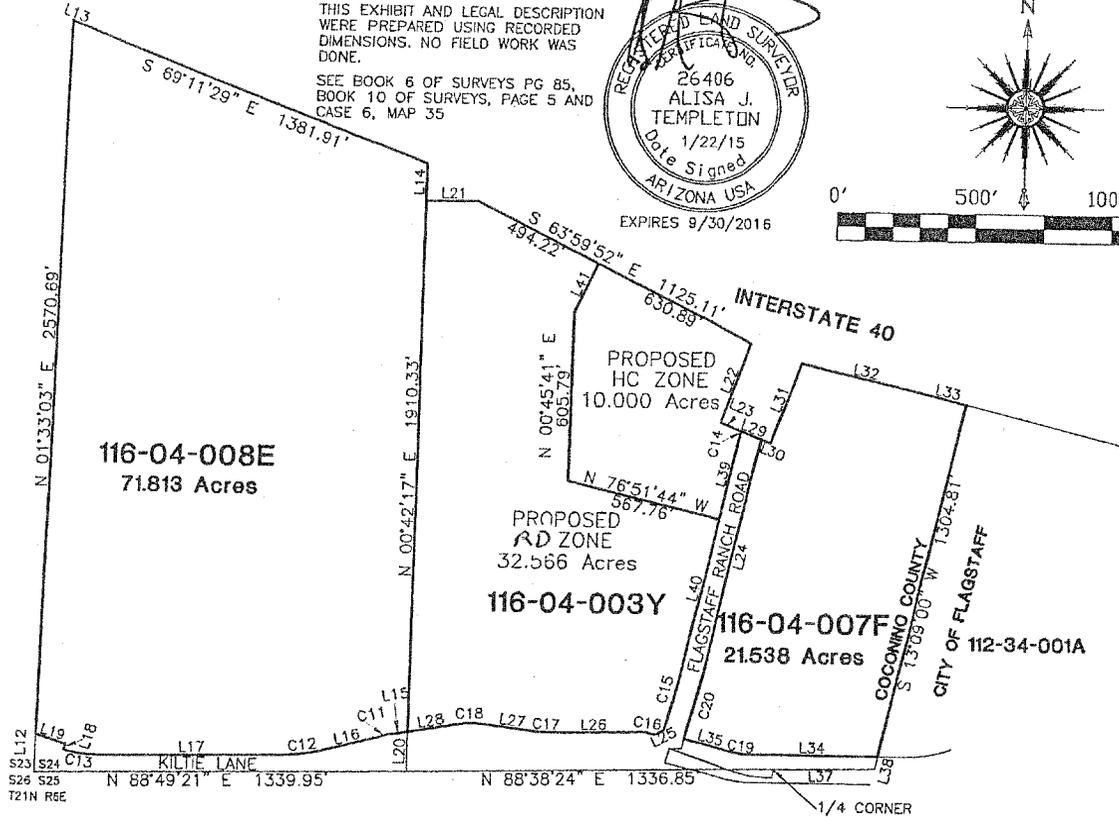

FLAGSTAFF RANCH GOLF CLUB
CASE 8, MAP 64

EXHIBIT F-1

SHEET 1 OF 2

EXTREME MEASURES LAND SURVEYS, INC.
10800 NIGHTHAWK LANE, FLAGSTAFF, ARIZONA 86004 928.853.366

DRAWN BY:
ALISA TEMPLETON

CLIENT:
WL GORE

SCALE:
1"=500'

JOB # 14-01

DATE:
22 January 2015