

BEAVER ST.


LEROUX ST.

SAN FRANCISCO ST.

BIRCH ST.

ASPEN AVE.

ROUTE 66

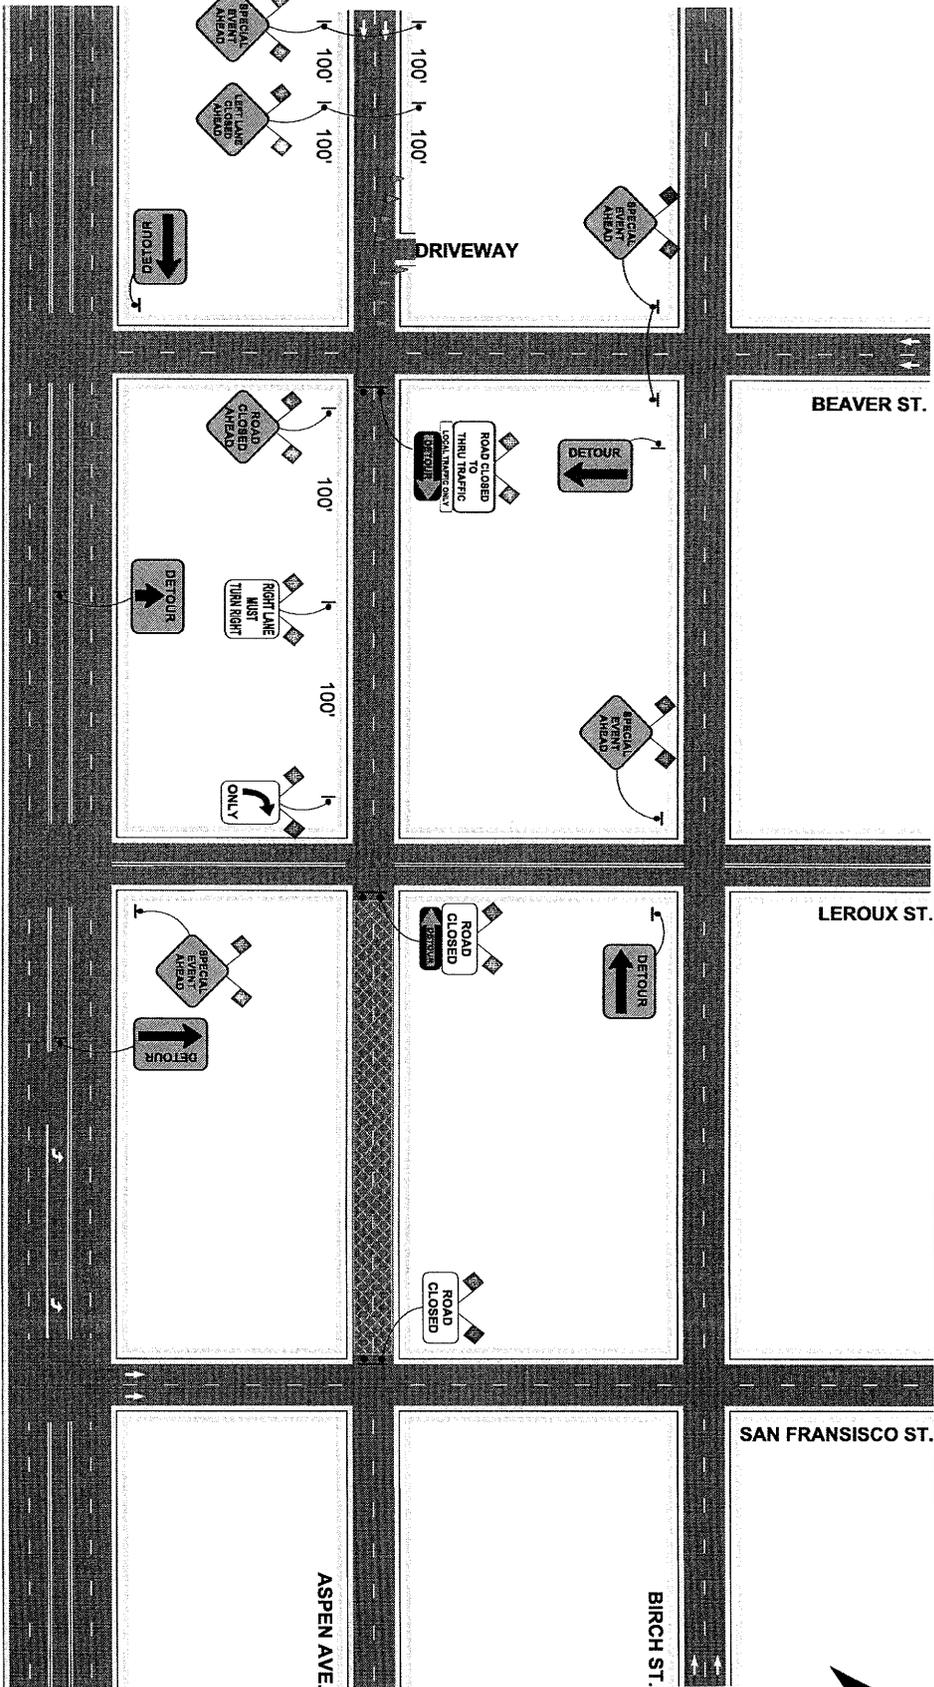

TECHNOLOGIES
HIGHWAY (928) 526-1646
 Barricades eRentals ePavement Marking eSignaling eGuardrail
 Serving Arizona since 1962

DRAWN BY:
 STEPHEN MILLER
 OPERATIONS MANAGER
 RICK CONWAY

DRAWN FOR: **HOP! ARTS & CRAFTS FESTIVAL**
 LOCATION: **ASPEN AVE.**
 AGENCY: **COF**

PLAN #
5-HOP!ART-1

Legend
 Work Area
 Cone

NOTE:
 28" TRAFFIC CONE SPACED AT 20'